



# CACUBO

MARRIOTT GRAND HOTEL  
ST. LOUIS, MISSOURI

## CACUBO 2022

CACUBO 2022

September 25-27, 2022

Marriott Grand Hotel

St. Louis, MO


Majestic Ballrooms A thru H

### Legend

Inventory as of 10/18/2021

Dimension	Size	Qty	SqFt
10'x10'	100	84	8,400
Totals:		84	8,400

ROOM: MAJESTIC BALLROOM  
LAYOUT: SHELL  
DIMENSION: 109'-0" x 183'-0"  
CEILING HEIGHT: 16'-0" / 18'-0"

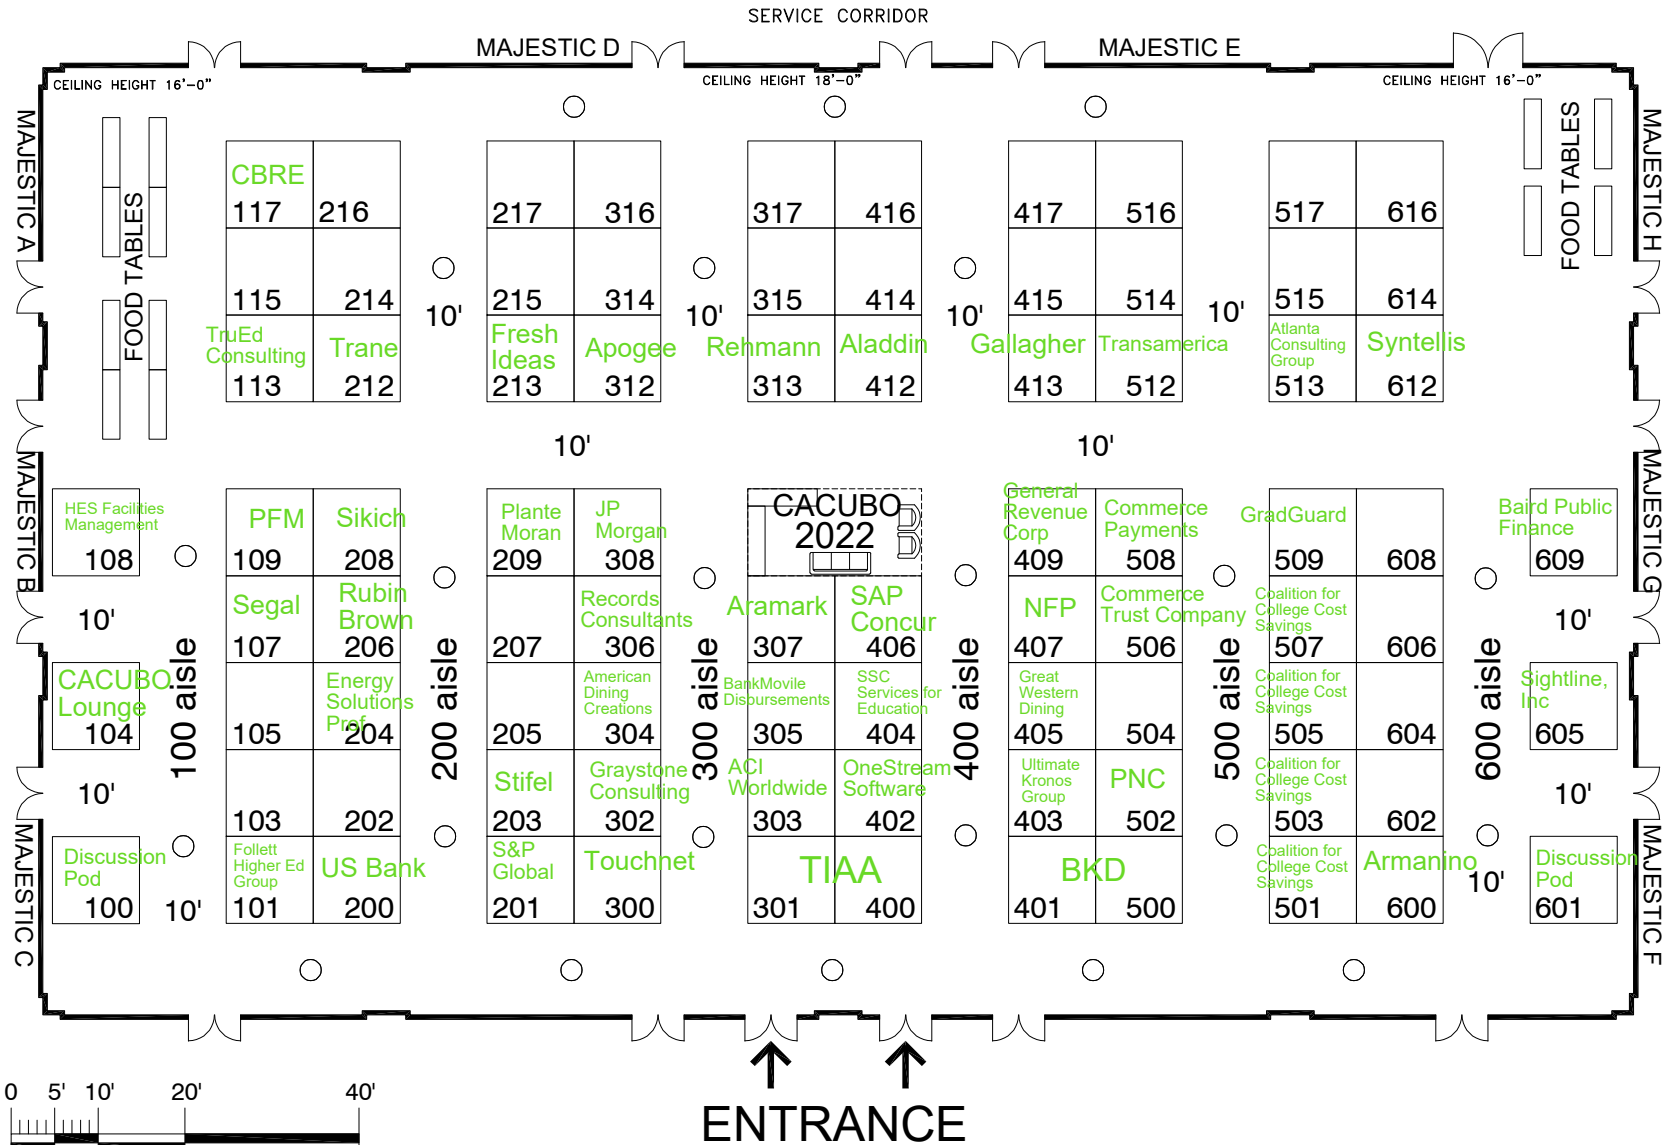

AE: Garry Bennett

Show Number: 6806-01-22

Drawn By: Gail Bamforth

Revised: 9/29/2021 12:32 PM

File: 6806-01-22 cacubo

Every effort has been made to ensure the accuracy of all information contained on this floor plan. However, no warranties, either expressed or implied are made with respect to this floor plan. If the location of building columns, utilities or other architectural components of the facility is a consideration in the construction of an exhibit, it is the sole responsibility of the exhibitor to physically inspect the facility to verify all dimensions and locations.

